


PLAN TOPOGRAFIC
Scara 1 : 200

Județul: Hunedoara
Teritoriul administrativ: DEVA
Adresa: B-dul Nicolae Balcescu, bl.12A, Sc.A

Proprietar: MUNICIPIUL DEVA
Adresa: p-ta Unirii, nr.4

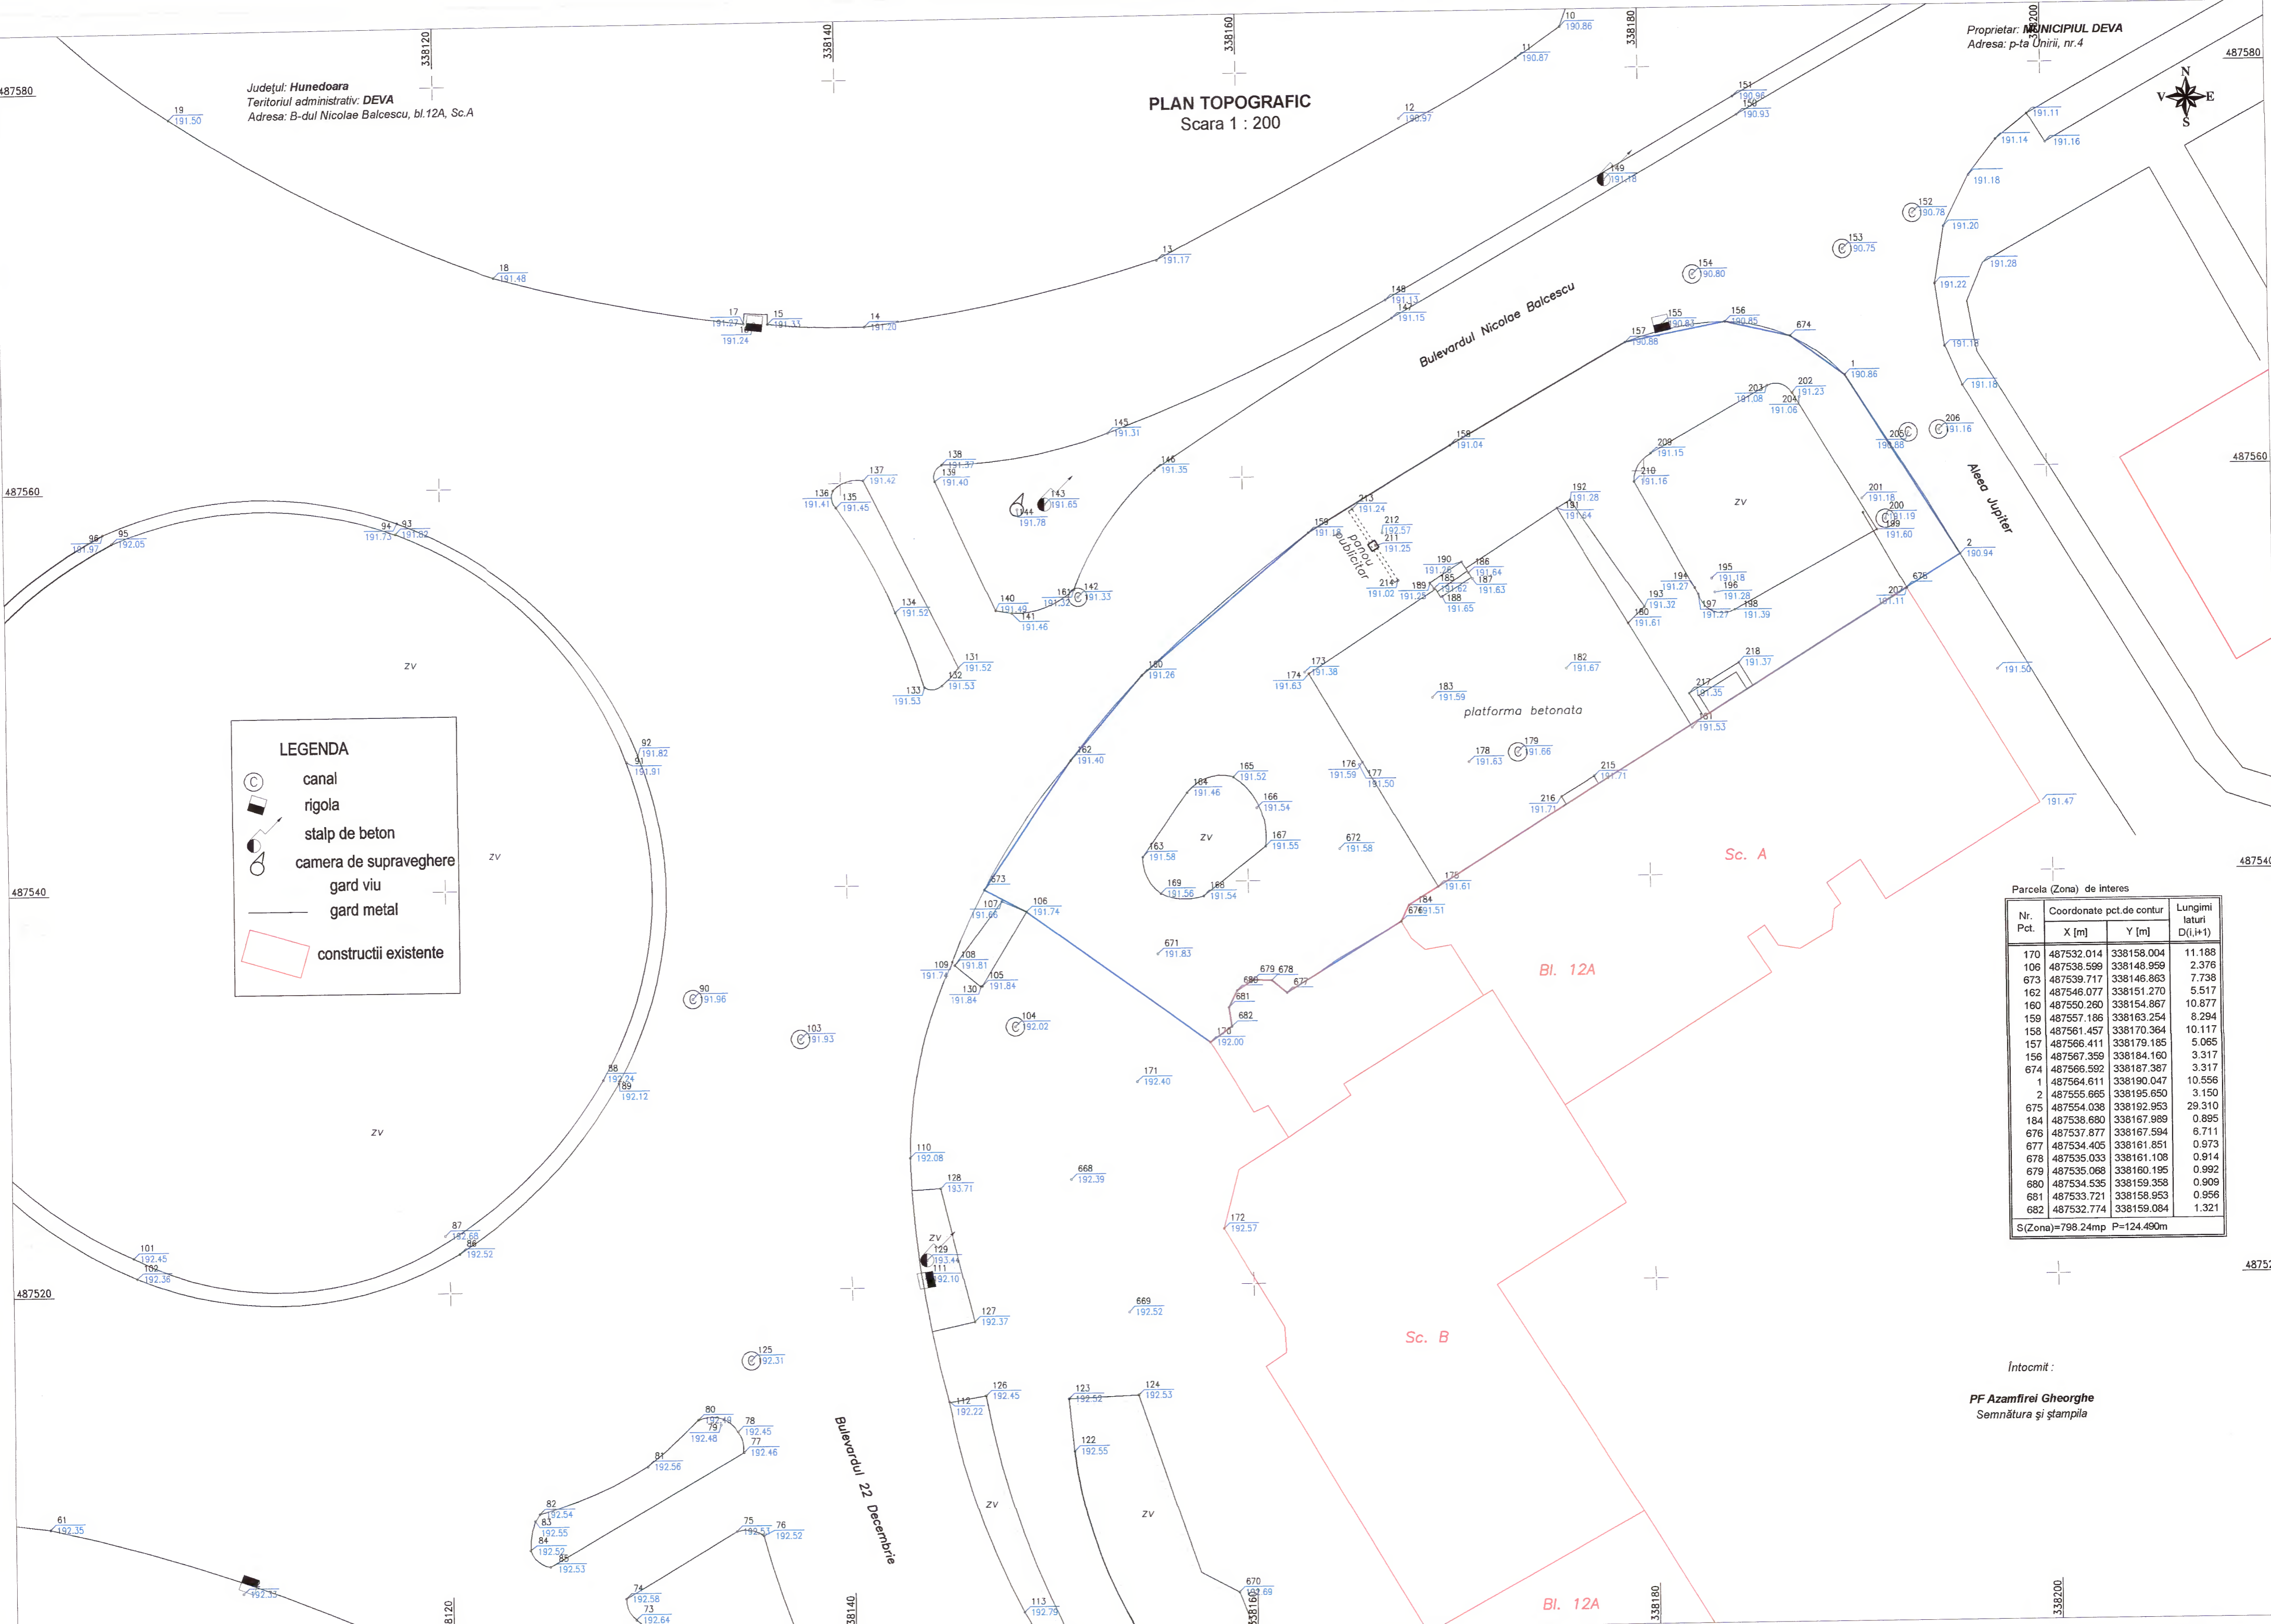

LEGENDA

- canal
- rigola
- stalp de beton
- camera de supraveghere
- gard viu
- gard metal
- constructii existente

Parcela (Zona) de interes

Nr. Pct.	Coordonate pct.de contur		Lungimi laturi D(i,i+1)
	X [m]	Y [m]	
170	487532.014	338158.004	11.188
106	487538.599	338148.959	2.376
673	487539.717	338146.863	7.738
162	487546.077	338151.270	5.517
160	487550.260	338154.867	10.877
159	487557.166	338163.254	8.294
158	487561.457	338170.364	10.117
157	487566.411	338179.185	5.065
156	487567.359	338184.160	3.317
674	487566.592	338187.387	3.317
1	487564.611	338190.047	10.556
2	487555.665	338195.650	3.150
675	487554.038	338192.953	29.310
184	487538.680	338167.989	0.895
676	487537.877	338167.594	6.711
677	487534.405	338161.851	0.973
678	487535.033	338161.108	0.914
679	487535.068	338160.195	0.992
680	487534.535	338159.358	0.909
681	487533.721	338158.953	0.956
682	487532.774	338159.084	1.321

S(Zona)=798.24mp P=124.490m

Întocmit :
PF Azamfirei Georgehe
Semnătura și ștampila